


INTERVALLE
Rue Laurent Paul
69202 SAINTE-FOY-LES-LYON

The floor plan shows a large building with multiple rooms, including offices, a conference room, and a kitchen. A red dashed line outlines the building's footprint. A red shaded area is located in the upper left portion of the building, indicating the location of the redacted information. A north arrow is located in the top right corner of the plan.

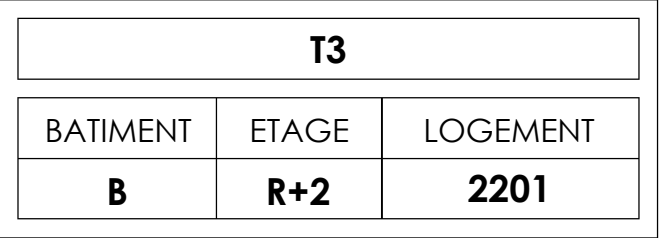

BATIMENT	ETAGE	LOGEMENT
B	R+2	2201

Entrée	4.06 m²
Séjour/ Cuisine	27.56 m²
Chambre 1	14.06 m²
Chambre 2	9.50 m²
DGT	2.75 m²
SdB	4.90 m²
WC	1.94 m²

Balcon	7.24 m ²
--------	---------------------

LEGENDE



nexity

échelle 1/50 sur A3

