



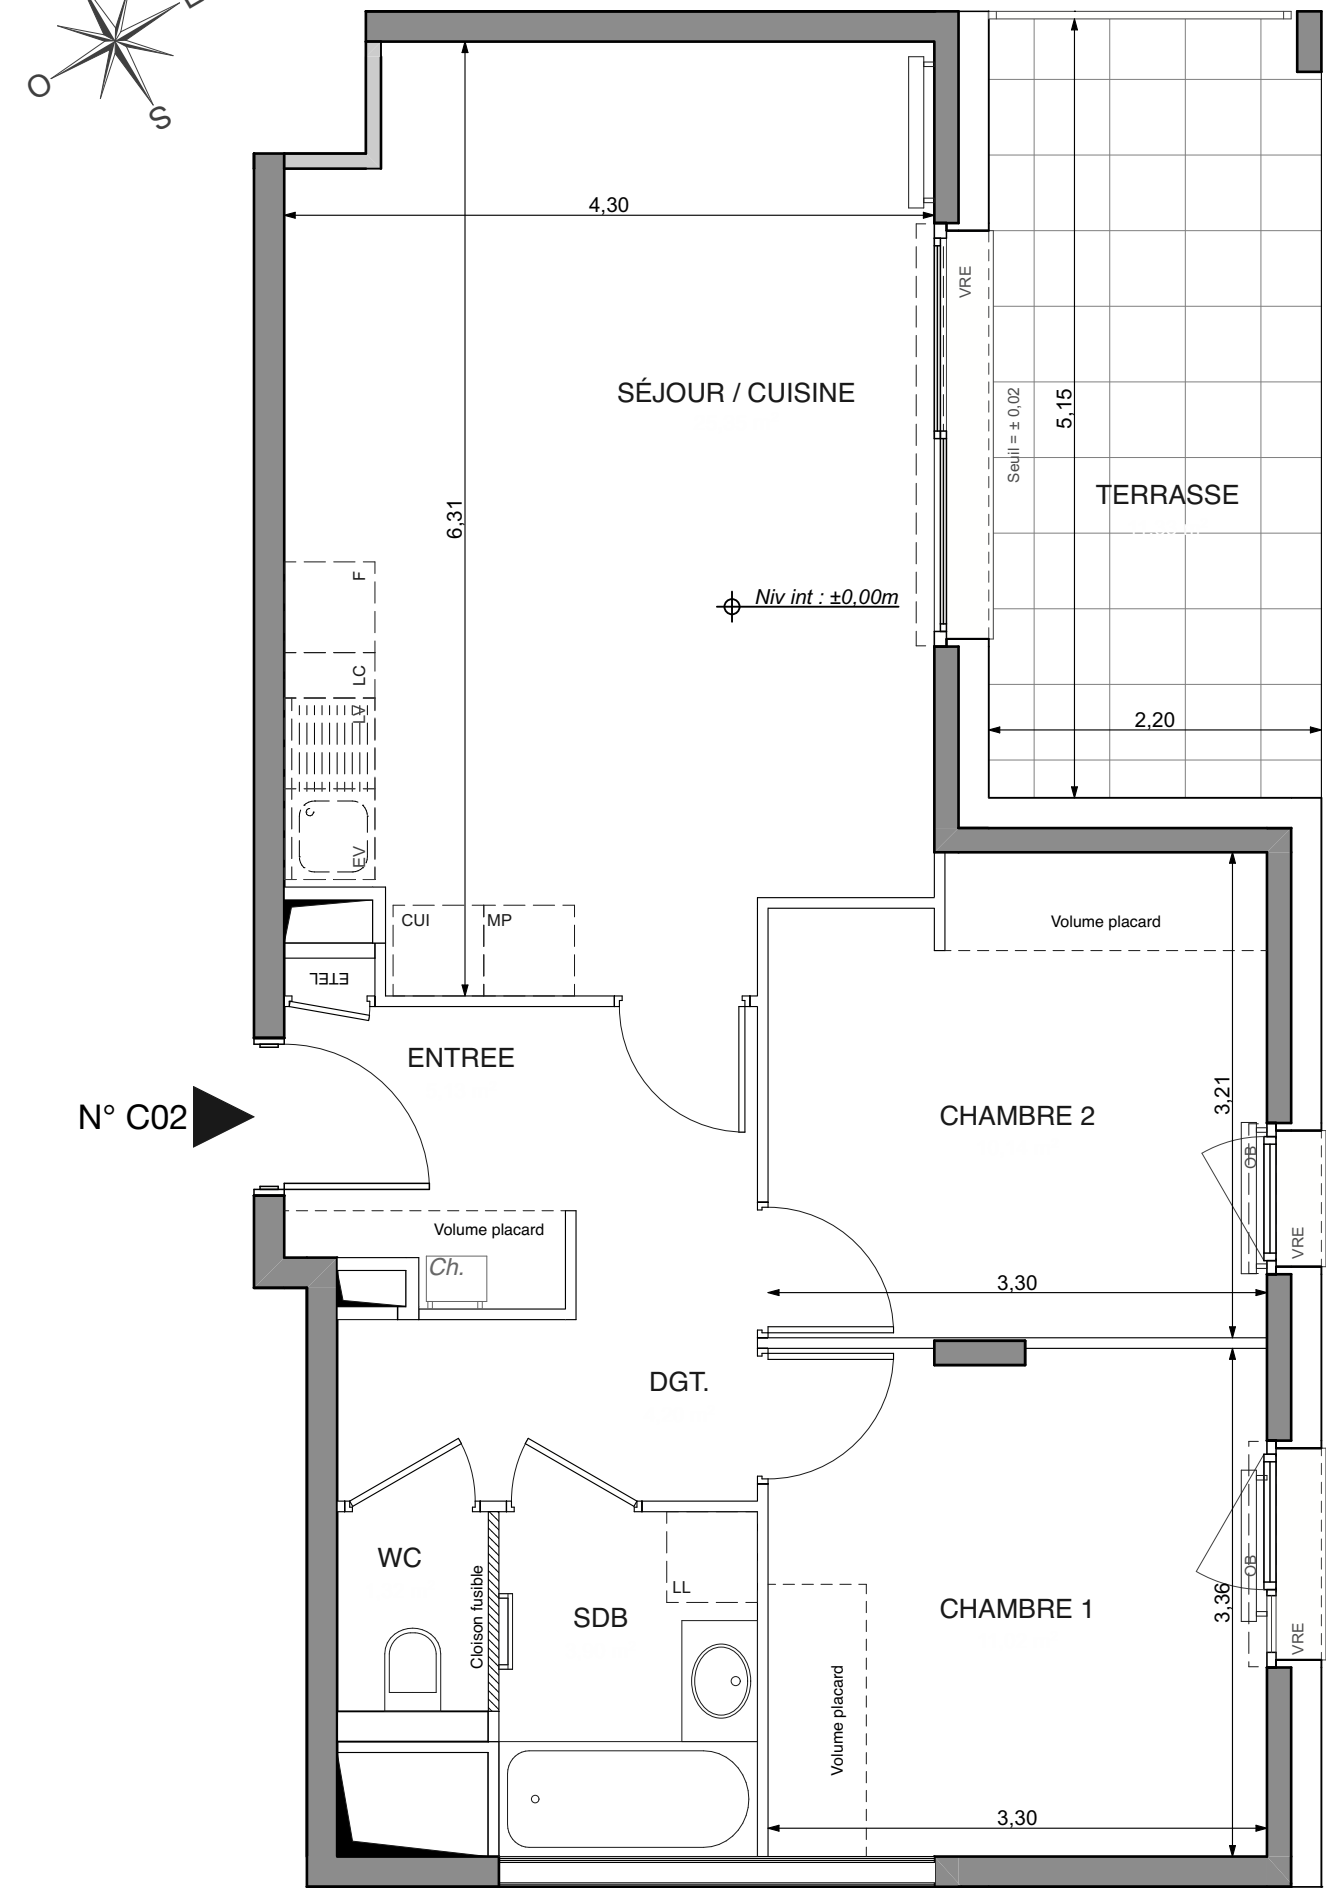

$\bigoplus$ Niv ext : -0,02m

N° C02

Architectural floor plan of a house with a garden and terrace. The plan includes rooms: SEJOUR / CUISINE (6.30 x 6.30), TERRASSE (5.95 x 2.20), ENTREE, CHAMBRE 2 (3.30 x 3.21), CHAMBRE 1 (3.30 x 3.30), SDB, WC, and DGT. The garden (JARDIN) is 12.70m wide and 8.60m deep. The plan also shows the 'Limite de propriété haie' and 'N° C02'.

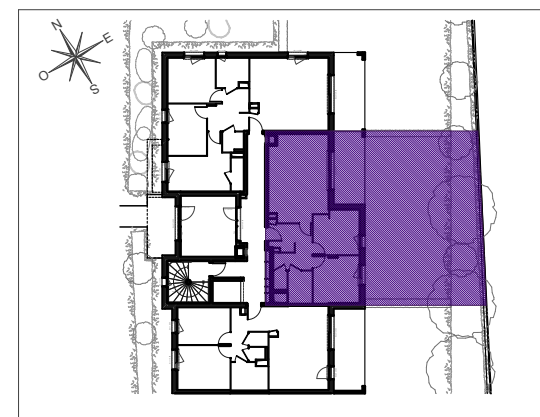

ENTREE	5,13 m
SEJOUR / CUISINE	25,35 m
CHAMBRE 1	11,02 m
CHAMBRE 2	10,14 m
SALLE DE BAINS	3,90 m
WC	1,32 m
DEGAGEMENT	4,20 m
SURFACE TOTALE HABITABLE	61.06 m
BALCON	11,33 m
JARDIN	105,69 m
SURFACE TOTALE PRIVATIVE	177.93 m

Hauteur sous plafond des pièces principales sauf mention particulière : 2.50 m

Echelle		Date 24/06/2026	Indice : 0
---------	---	--------------------	------------

DES MODIFICATIONS SONT SUSCEPTIBLES D'ETRE APPORTEES A CE PLAN EN FONCTION DES NECESSITES TECHNIQUES OU REGLEMENTAIRES DE LA REALISATION, TANT EN CE QUI CONCERNE LES DIMENSIONS LIBRES, QUE L'EQUIPEMENT. LES SURFACES, LES HAUTEURS SOUS PLAFOND AINSI QUE LES HAUTEURS DE SEUILS OU D'ALLEGES INDIQUEES SONT APPROXIMATIVES. LES RETOMBÉES, SOFFITES, FAUX-PLAFONDS, TRAPPES DE VISITES, AINSI QUE L'EMPLACEMENT DES DESCENTES D'EAUX PLUVIALES, DES EQUIPEMENTS SANITAIRES NE SONT PAS TOUTES FIGURES QUI LE SONT A TITRE INDICATIF. LE NOMBRE, LA TAILLE ET L'EMPLACEMENT DES RADIATEURS SONT DONNES A TITRE INDICATIF ET SERONT PRECISES APRES ETUDE THERMIQUE. AUCUN ELEMENT DE CUISINE N'EST FOURNI HORS ACHAT PACK