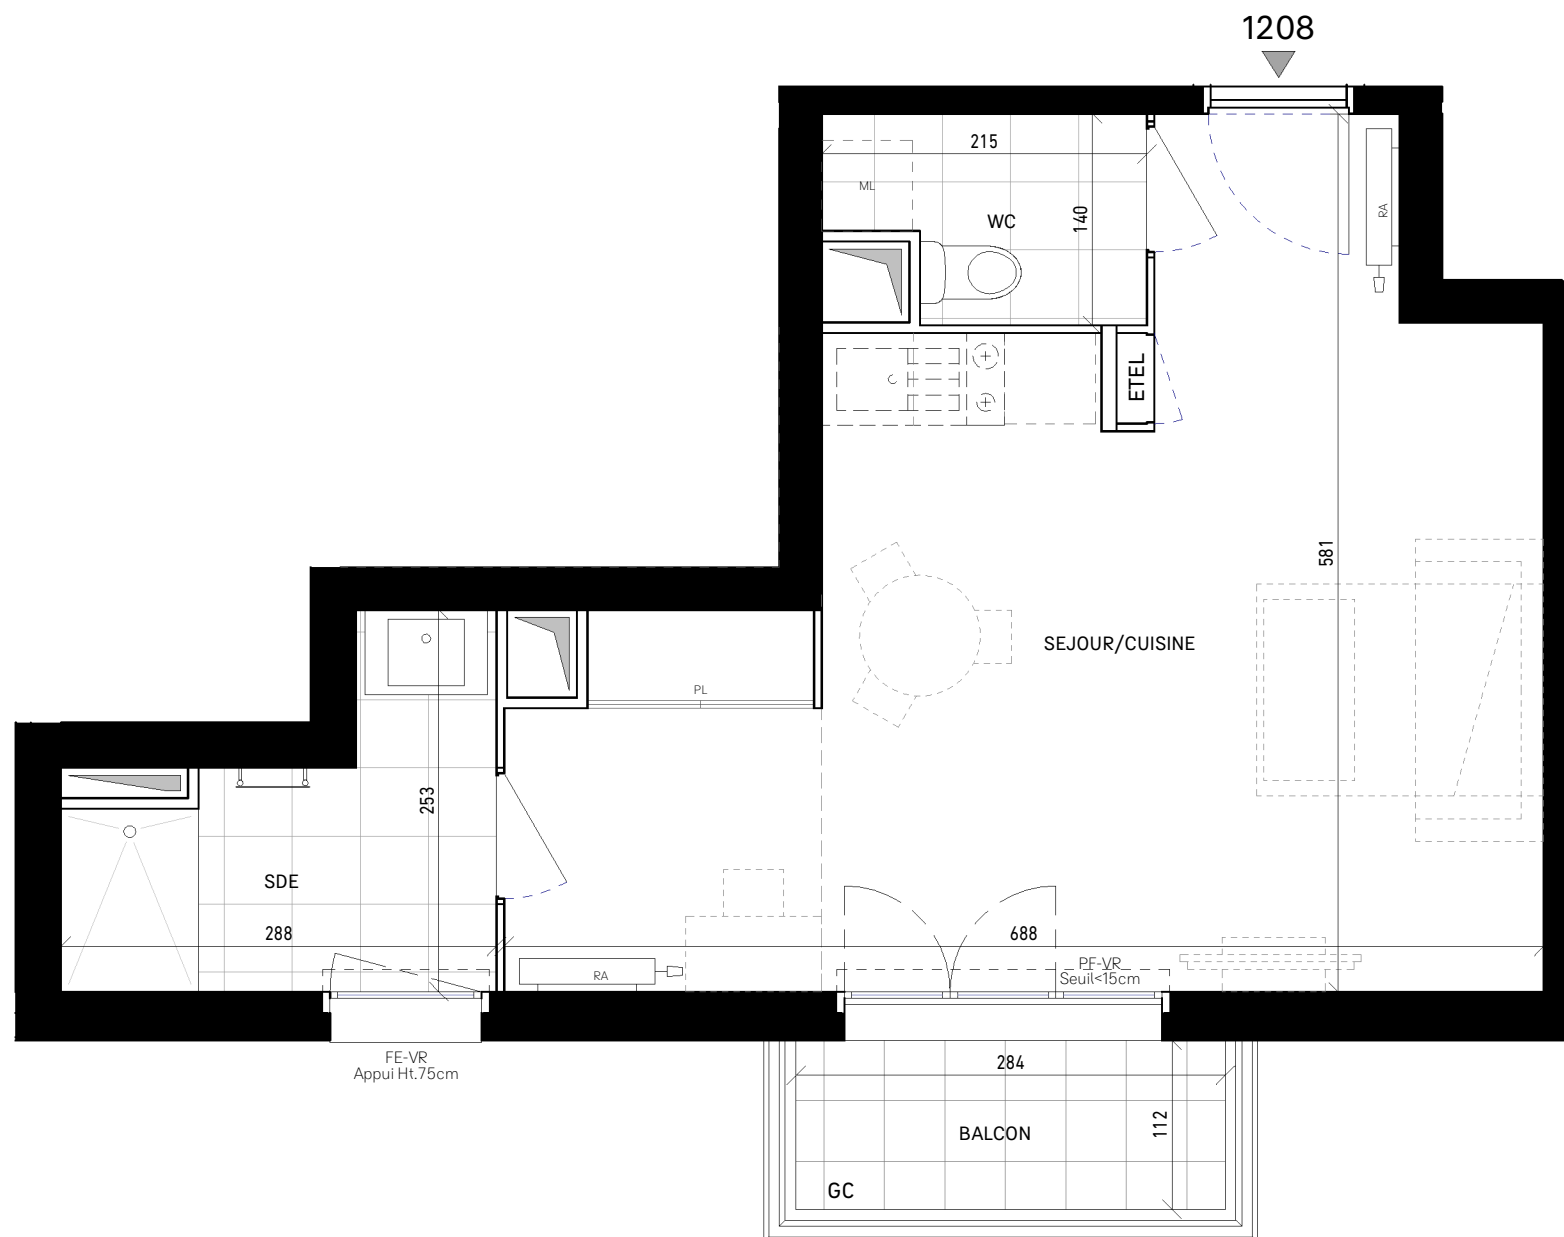


A detailed floor plan of a multi-unit building. The building is L-shaped. A north arrow is located in the top left corner, pointing towards the top of the page. One unit, located in the upper left portion of the building, is highlighted in red. This unit is situated between two other units and has a small, irregular shape, possibly indicating a corner or a specific feature. The rest of the building is shown in white with black outlines for walls and doors. Various rooms, including bedrooms, bathrooms, and living areas, are visible throughout the plan.

SEJOUR/CUISINE	27.90 m ²
SDE	4.99 m ²
WC	2.60 m ²
SURFACE HABITABLE	35.49 m²
BALCON	3.18 m ²
TOTAL SURFACES PRIVATIVES	38.67 m²

Des modifications sont susceptibles d'être apportées à ce plan en fonction des nécessités techniques, de la réalisation tant en ce qui concerne les dimensions libres que l'équipement. Les surfaces sont approximatives. Les retombées, soffites, faux-plafonds, équipements sanitaires ainsi que le calepinage et dimensions des carrelages sont figurés à titre indicatif, et peuvent subir des modifications pour impératif technique. Mobilier à titre indicatif, les meubles et les appareils ménagers ne sont pas fournis.

INDICE 0	DATE: JUIN 2026	
----------	-----------------	--

PLAN LANCEMENT COMMERCIAL

nexity Nexity - 2 rue Olympe de Gouges
92600 Asnières sur Seine