




Réalisation de 99 logements
Chemin du Débat
83680 La Garde Freinet



Type : T3 Etage : R+1

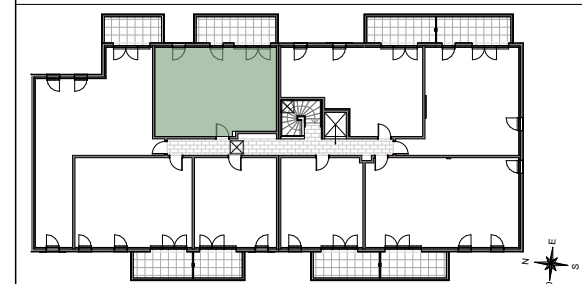

Séjour / Cuisine	29,38
Chambre 1	11,32
Chambre 2	9,49
SdB	5,31
WC	2,38
Dgt	2,28

<u>SURFACES ANNEXES</u>	
Balcon	12,22

Indice	C - PDV	
VISA :	Acquéreur	PIERREVAL
DATE :	18/12/2025	

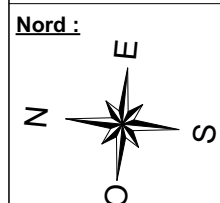
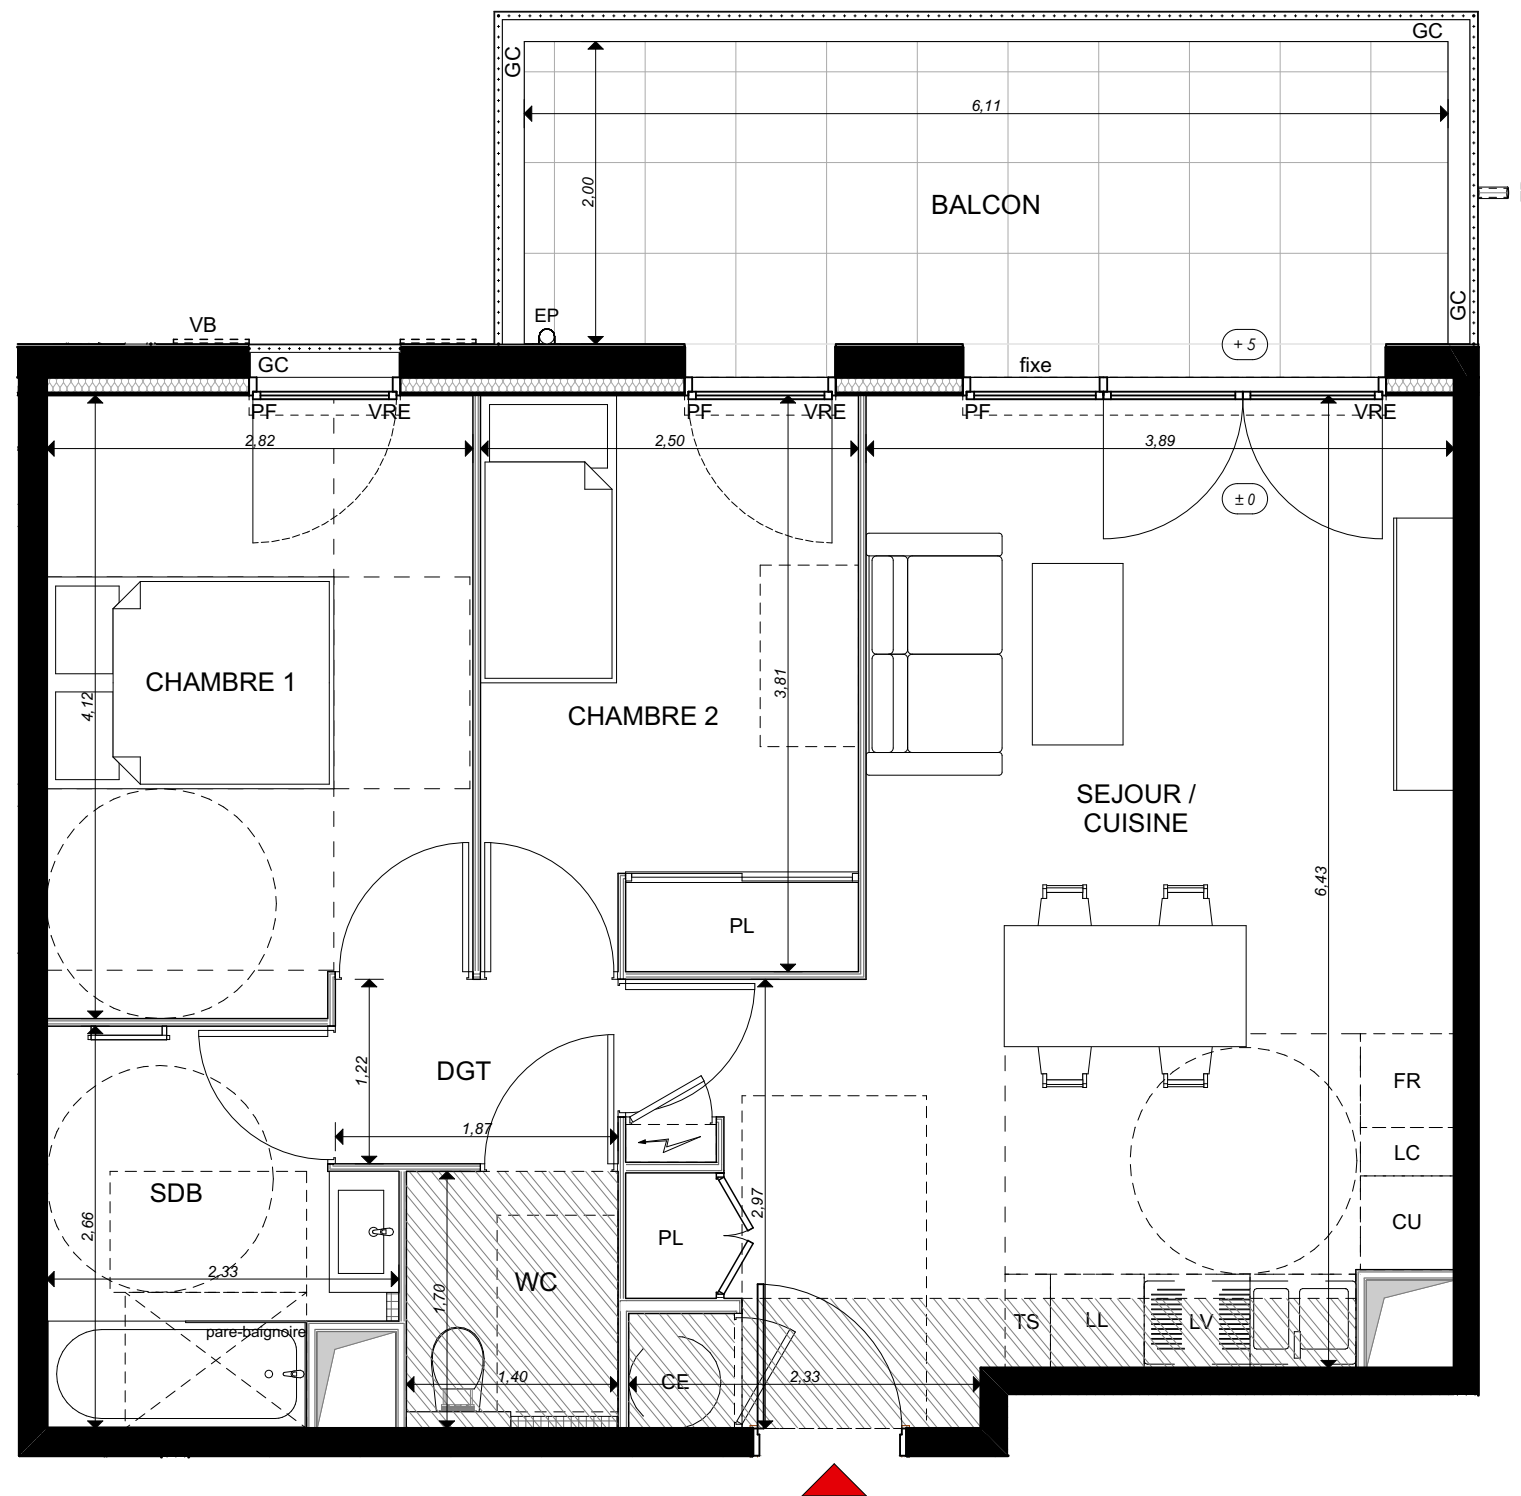


Diagram of a beam with a 3m span and a 1m overhang on the left. The beam is supported by a pin support at the left end and a roller support at the right end. The span between the supports is 3m, and the overhang on the left is 1m.

	SOFFITE	CU	CUISSON
	GAINÉ TECHNIQUE	FR	REFRIGÉRATEUR
	GAINÉ ÉLECTRIQUE	LV	LAVE-VAISSELLE
	DOUCHE 90 X 120	LL	LAVE-LINGE
		LC	LINEAIRE COMPLÉMENTAIRE
		PF	PORTE-FENÊTRE
		VRE	VOLET ROULANT
		VB	VOLET DÉCORATIF
		TS	TRIS SÉLECTIF
	CHAUFFE-EAU	GC	GARDE CORPS
		RP	ROBINET DE PUIPAGE
	MASQUETTE	LE	LEVE-VOLET À MANÈGE

Le présent document exprime la configuration générale de l'appareil. Des modifications peuvent intervenir en fonction des nécessités techniques, des contraintes de la réalisation et/ou des impératifs réglementaires, tant en ce qui concerne les dimensions que les éléments d'équipement. Les retombées, les soffites, et les faux-plafonds ainsi que l'emplacement de équipement sont figurés à titre indicatif. Leur taille et emplacement peuvent varier en fonction du projet

La hauteur sous soffites et les faux-plafonds est de 2m20