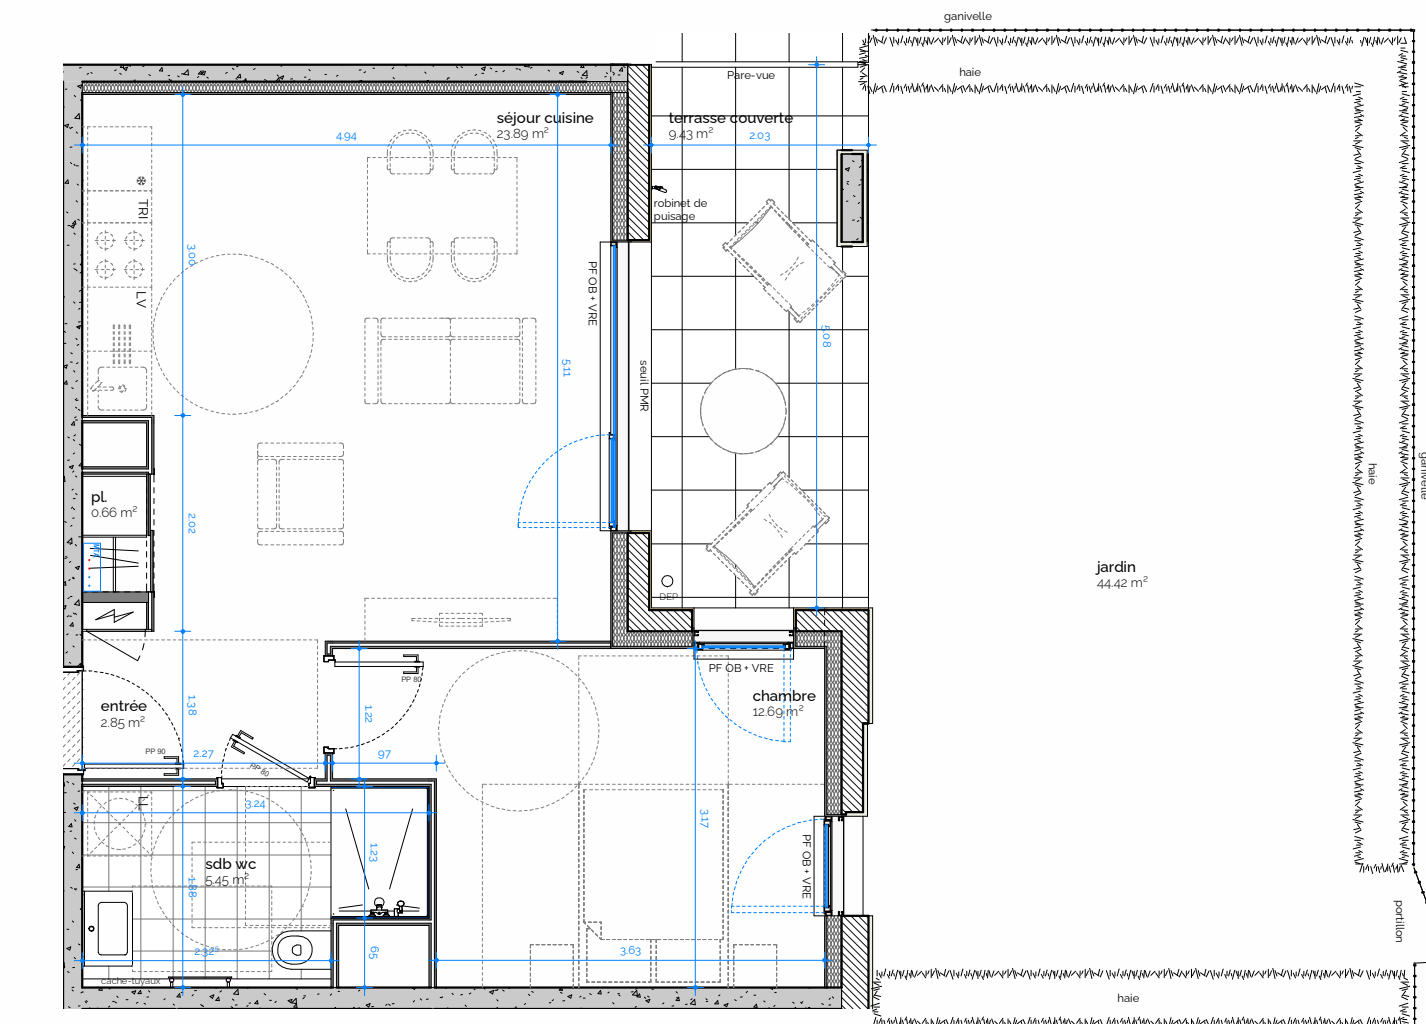



bâtiment	étage	type
B	B_RDC	T2

séjour cuisine	23.89 m ²
chambre	12.69 m ²
sdb wc	5.45 m ²
entrée	2.85 m ²
pl.	0.66 m ²
total surfaces intérieures	45.54 m²

jardin	44.42 m ²
terrasse couverte	9.43 m ²
total surfaces extérieures	53.85 m²

BLPRRC
architecture & patrimoine

échelle graphique

 

A horizontal scale bar with a black line. It has three major tick marks labeled '0', '1m', and '5m' from left to right. The segment between 0 and 1m is divided into four equal parts by three small tick marks. The segment between 1m and 5m is divided into four equal parts by three small tick marks.

 prises électriques
 interrupteur
 luminaires

Les surfaces et côtes figurant sur le plan sont susceptibles de modifications dans les conditions du contrat dans la limite de 5%, pour des raisons techniques, administratives ou réglementaires. Les renforcements techniques, ouvertures, réseaux divers, les appareils sanitaires et électriques, les rebords, faux-plafonds, solifixes ainsi que les emplacements des équipements ne sont pas tous figurés ou le sont à titre indicatif. La représentation des éléments de cuisine, salle de bains et de mobilier n'a qu'une valeur illustrative et ne sont pas fournis. Seuls les éléments définis dans la notice descriptive de vente sont contractuels. La représentation éventuelle de plantations n'est pas contractuelle.